
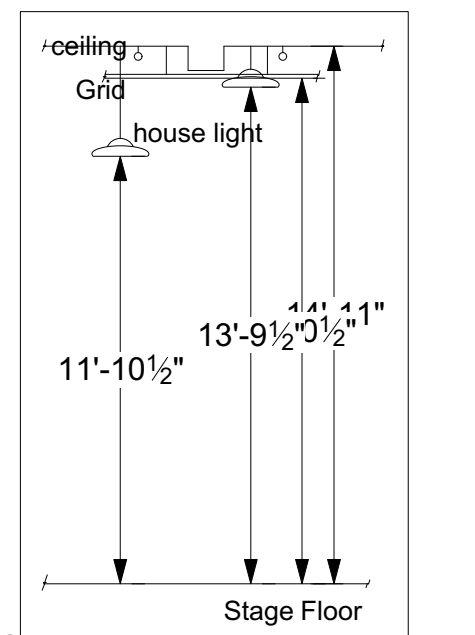


Production Title		TRP Rep Plot	
Drawing Title		LED Install plot and cabling	
Designer	Camille Holthaus	Director	
Drawn By	Cory Skold	Scale	3/16"=1'
Venue	Theatre in the Round	Drawing No.	Sht-1 _____ of _____ 1
Date	12/13/19		
CAD File Name	3.16 led plot		

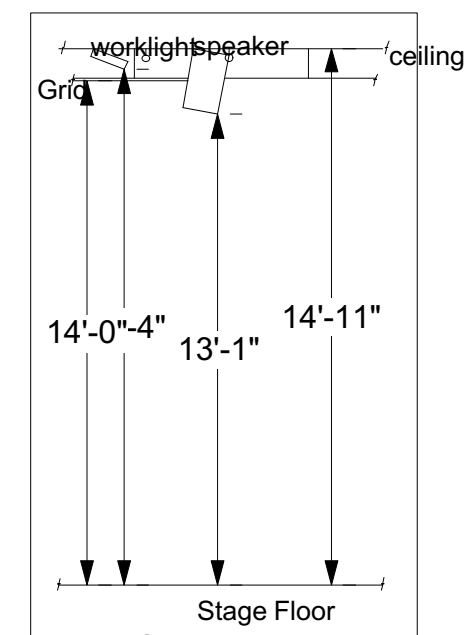

Speaker and Work Light Sectional House Light Sectional